



OPTION-01 WITHOUT REMOVING EXISTING STRUCTURE

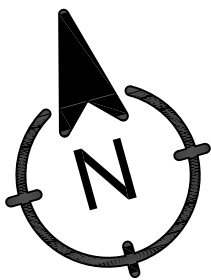

NORTH

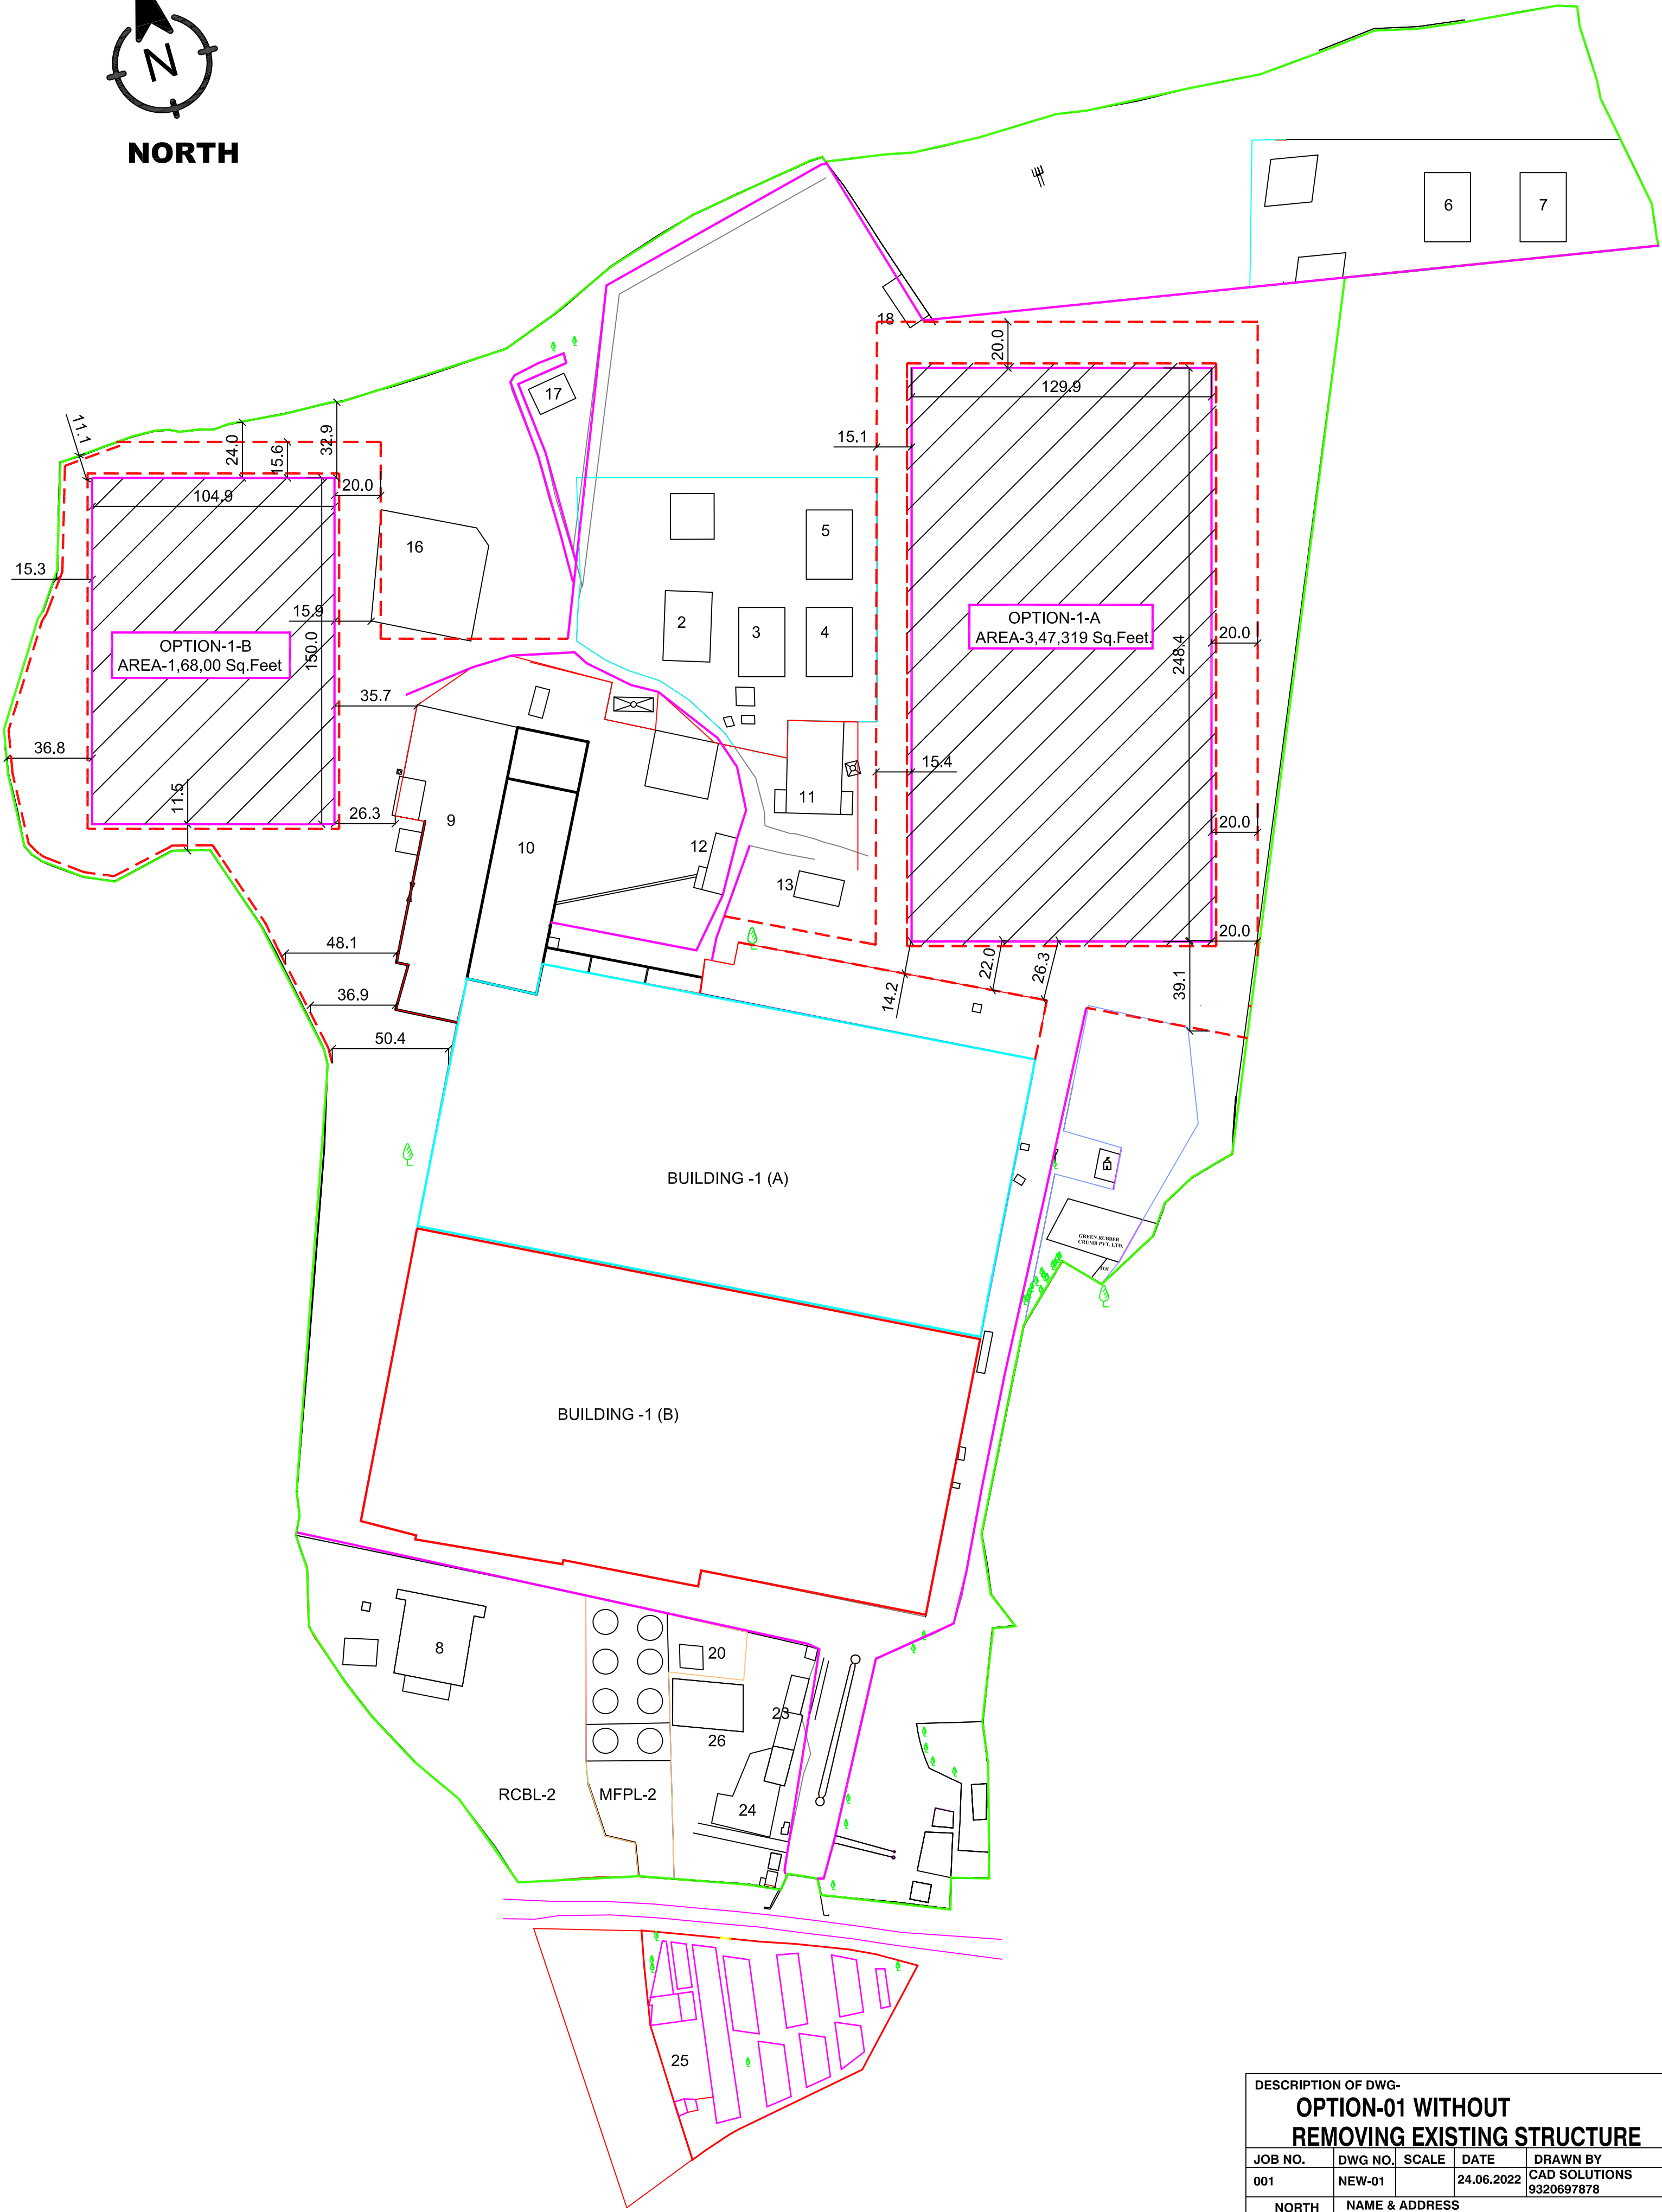

DESCRIPTION OF DWG-
OPTION-01 WITHOUT
REMOVING EXISTING STRUCTURE

JOB NO.	DWG NO.	SCALE	DATE	DRAWN BY
001	NEW-01		24.06.2022	CAD SOLUTIONS 9320697878

NORTH NAME & ADDRESS

NEW ERA WAREHOUSE
PATALGANGA